


Modifications:  
Modifiche:

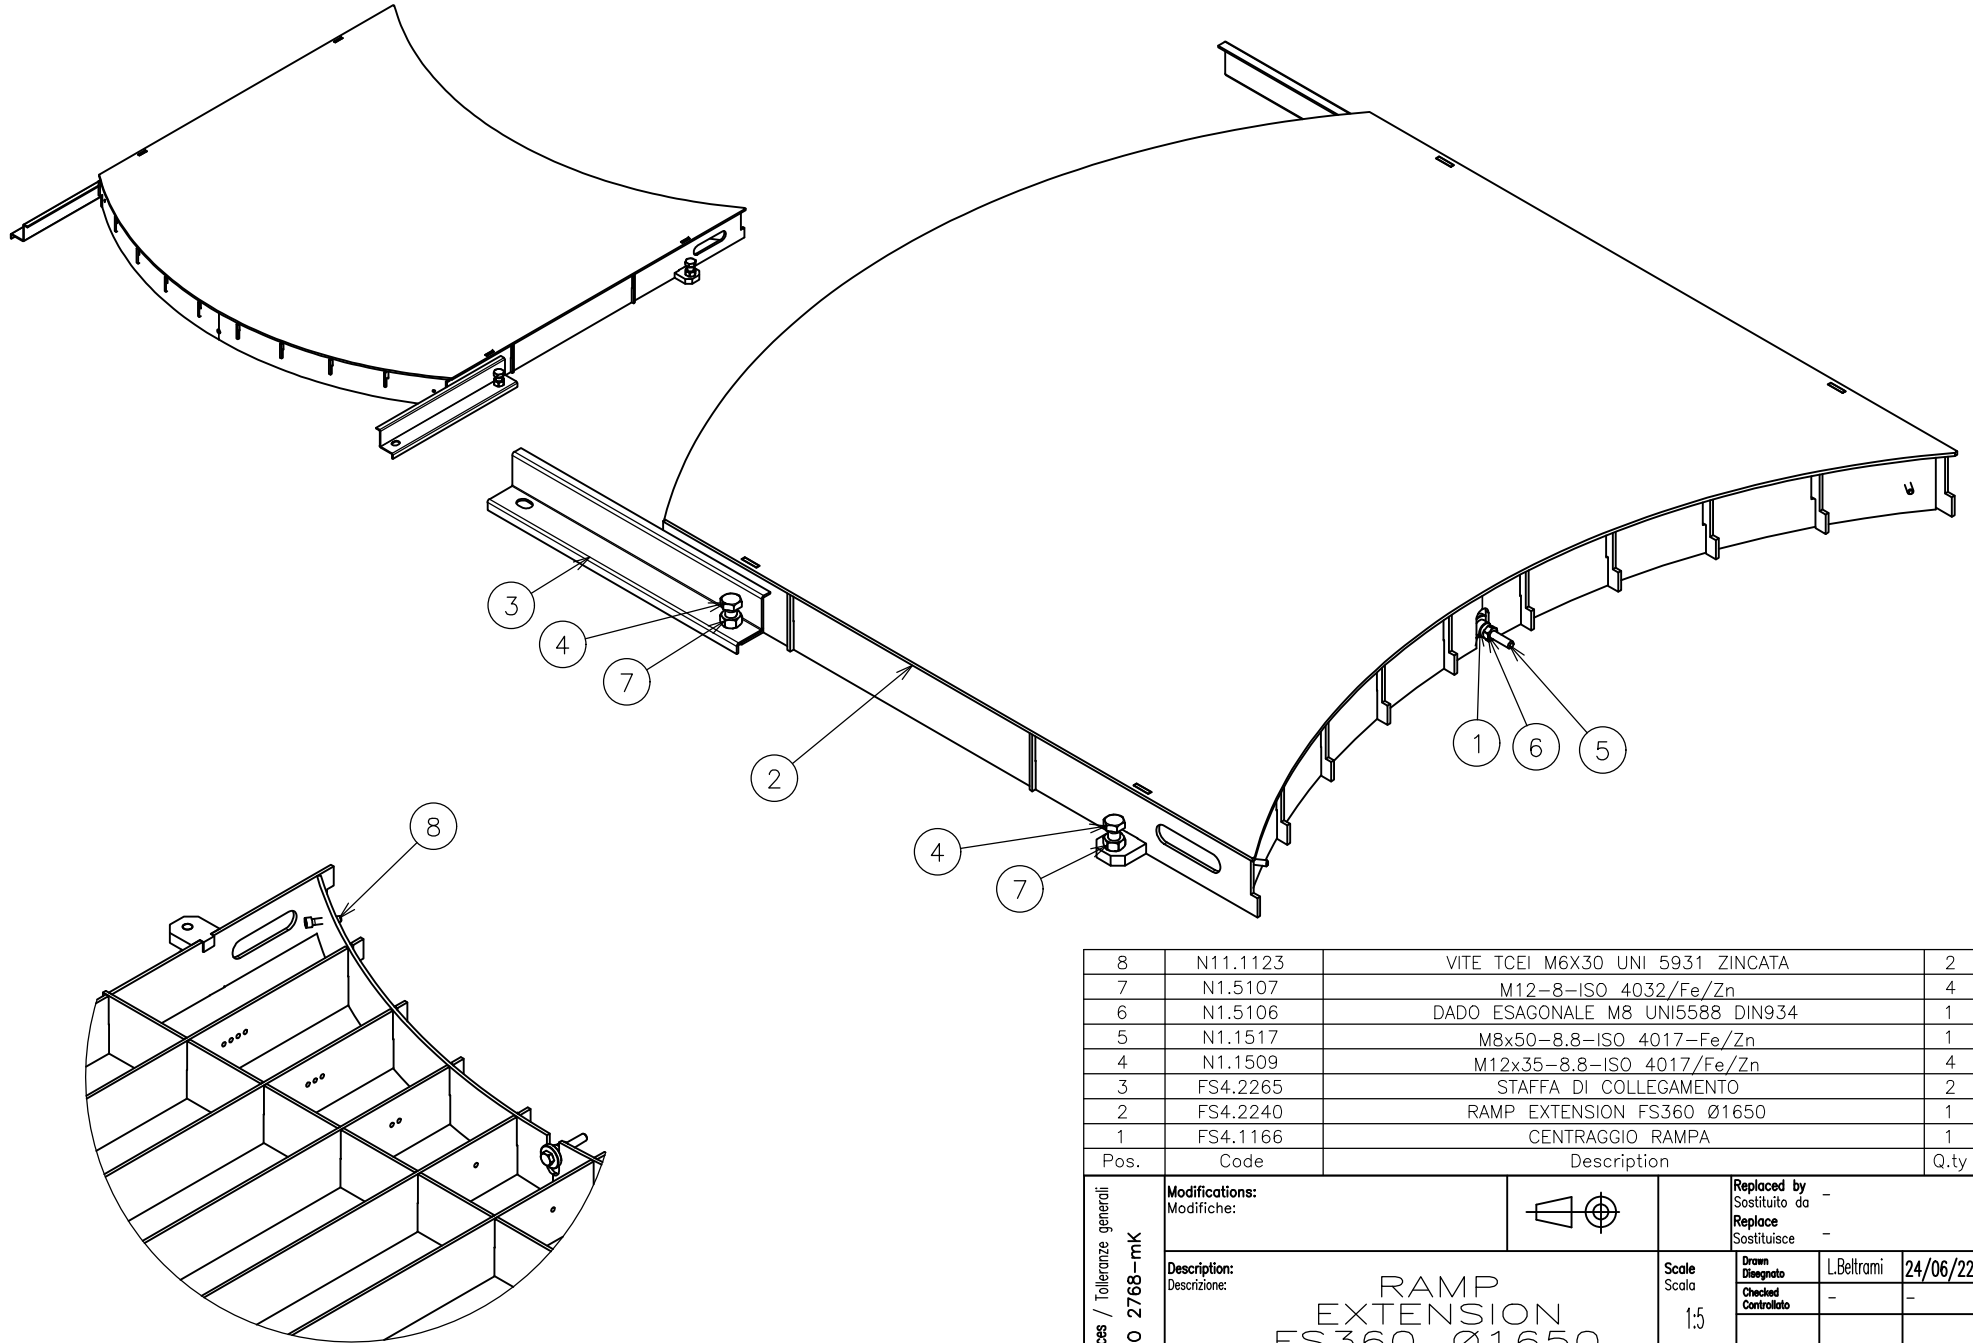

|      |          |                                  |      |
|------|----------|----------------------------------|------|
| 8    | N11.1123 | VITE TCEI M6X30 UNI 5931 ZINCATA | 2    |
| 7    | N1.5107  | M12-8-ISO 4032/Fe/Zn             | 4    |
| 6    | N1.5106  | DADO ESAGONALE M8 UNI5588 DIN934 | 1    |
| 5    | N1.1517  | M8x50-8.8-ISO 4017-Fe/Zn         | 1    |
| 4    | N1.1509  | M12x35-8.8-ISO 4017/Fe/Zn        | 4    |
| 3    | FS4.2265 | STAFFA DI COLLEGAMENTO           | 2    |
| 2    | FS4.2240 | RAMP EXTENSION FS360 Ø1650       | 1    |
| 1    | FS4.1166 | CENTRAGGIO RAMPA                 | 1    |
| Pos. | Code     | Description                      | Q.ty |

|   |                                  |  |  |                        |            |          |
|---|----------------------------------|--|--|------------------------|------------|----------|
| General tolerances / Tolleranze generali<br>UNI-ISO 2768-mK | Modifications:<br>Modifiche:     |  | Replaced by -<br>Sostituito da -<br>Replace<br>Sostituisce - |                        |            |          |
|   | Description:<br>Descrizione:     |  | Scale<br>Scala   | Drawn<br>Disegnato     | L.Beltrami | 24/06/22 |
|   | RAMP<br>EXTENSION<br>FS360 Ø1650 |  | 1:5  | Checked<br>Controllato | -          | -        |
|   |                                  |  | FS4.0246   |                        |            |          |